




Building 2 Front Elevation

Existing Cheveley House Offices

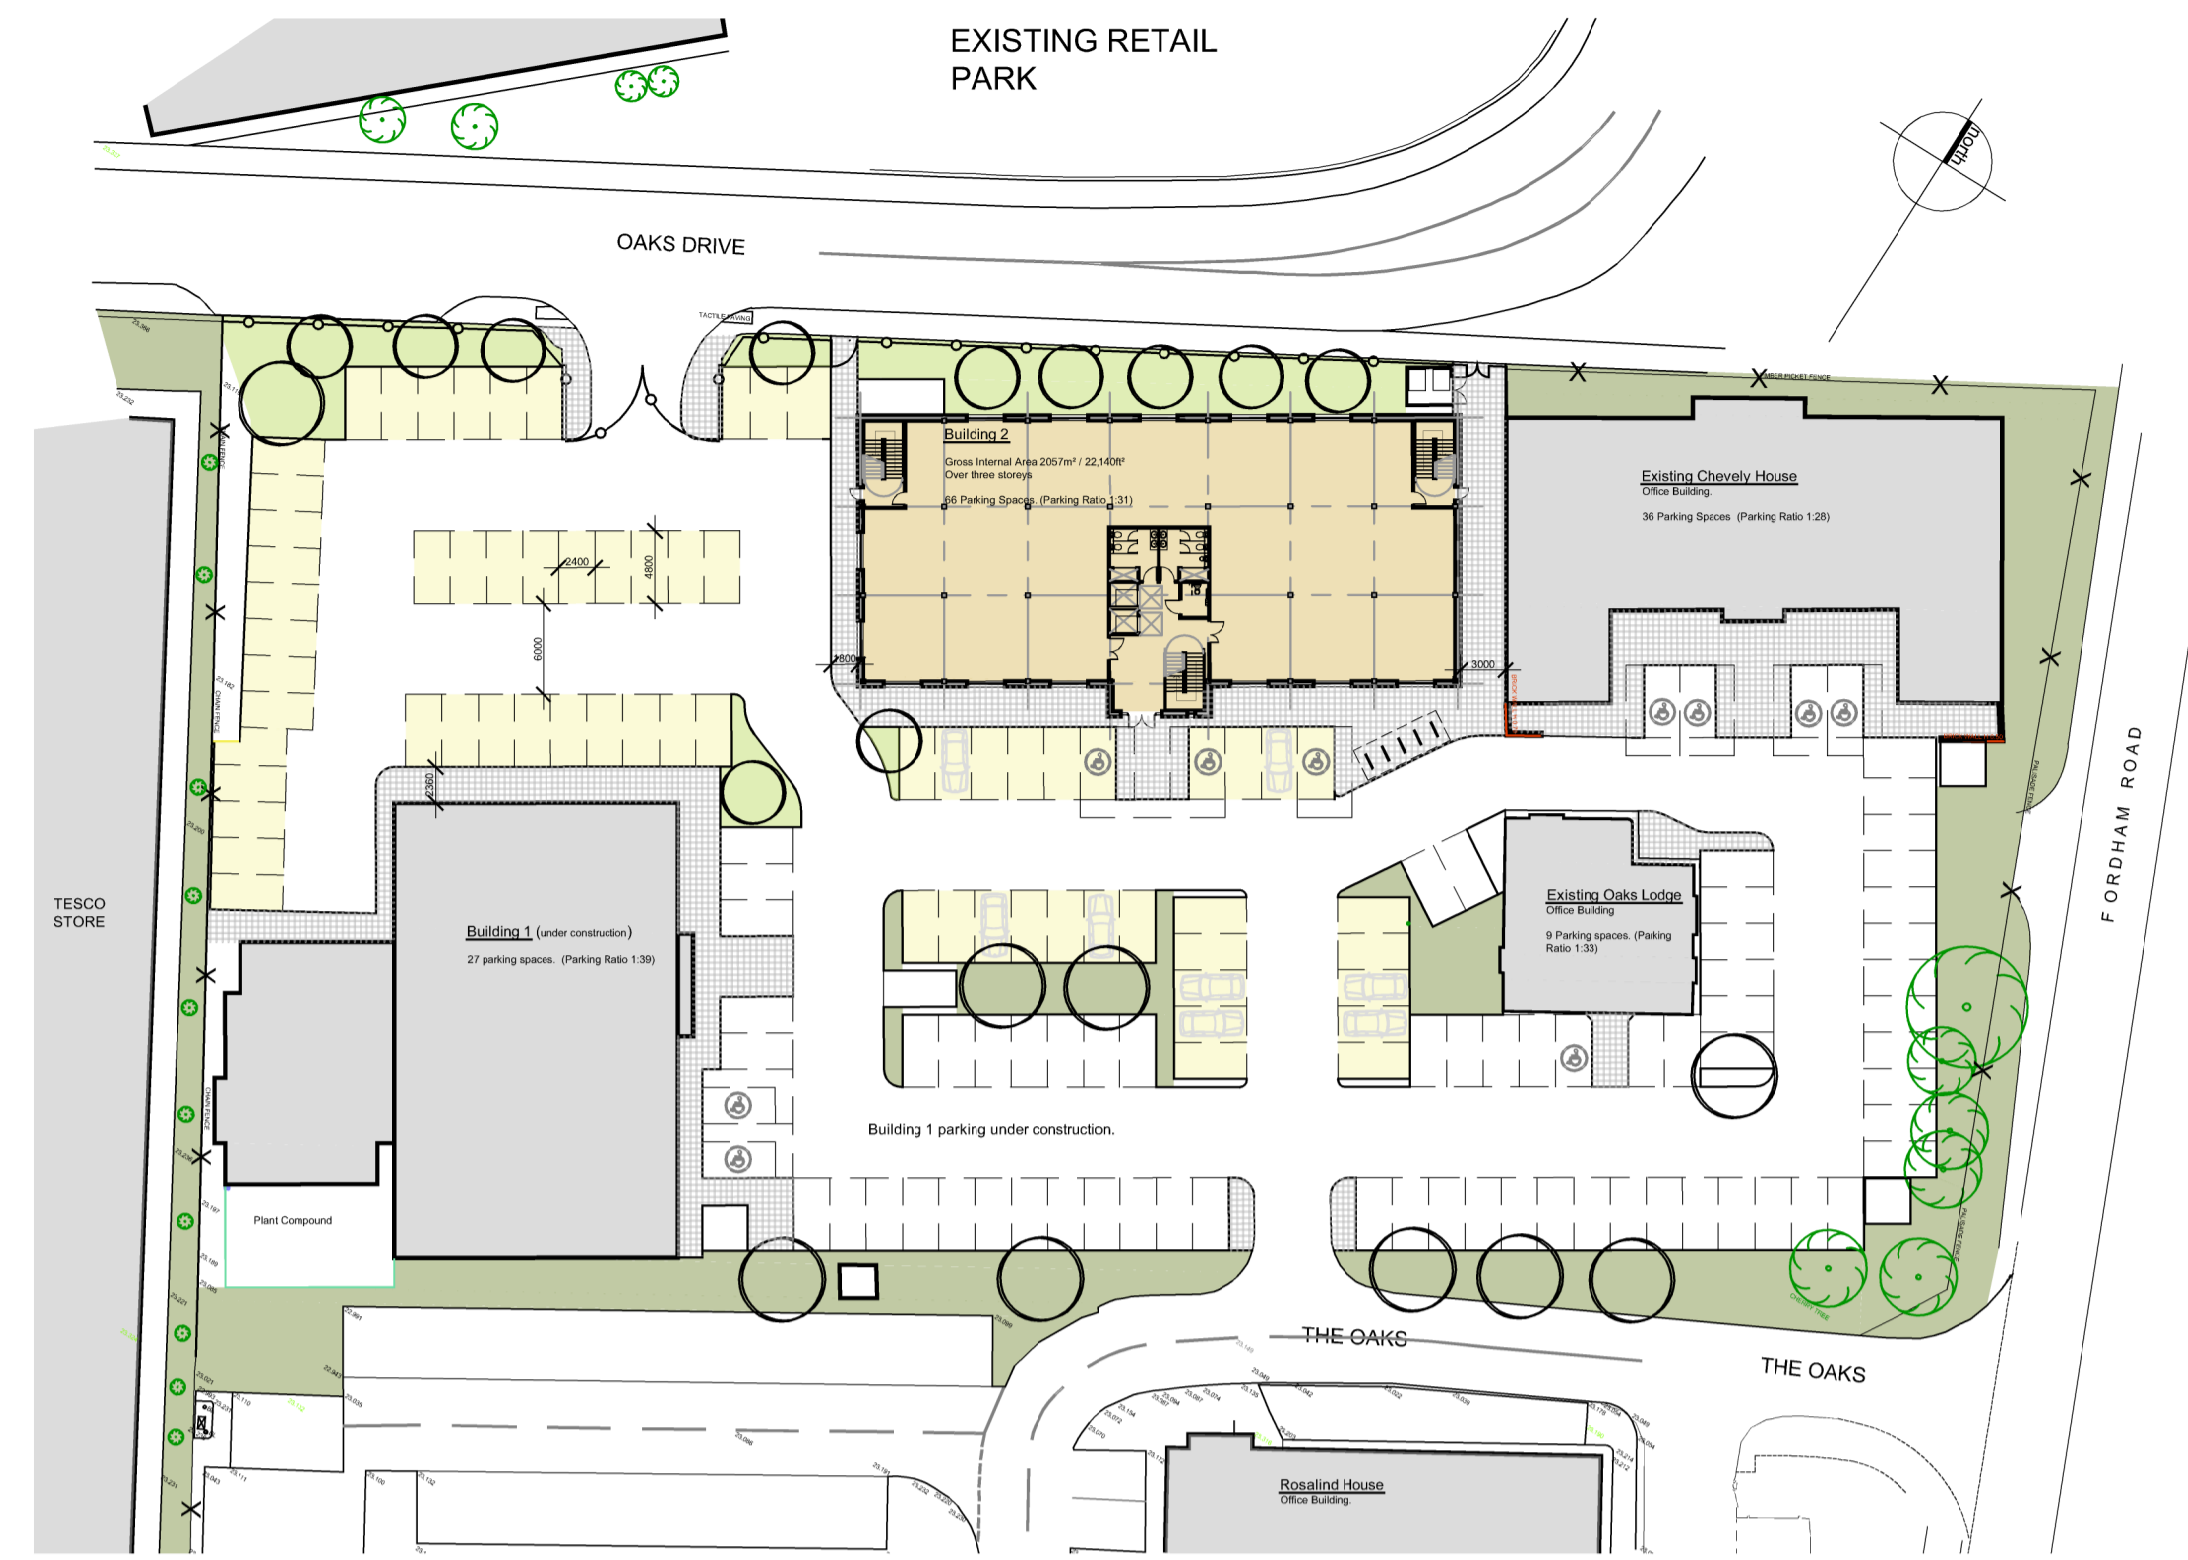

SITE PLAN / KEY PLAN. (1:500)

Number

Notes

AREA SCHEDULE


All Areas relate to Gross Internal Areas.

Ground Floor - 665.5m² / 7378.5ft²


Second Floor - 685.5m² / 7378.5ft²

Third Floor - 685.5m² / 7378.5ft²


TOTAL - 2056.5m² / 22,135ft²

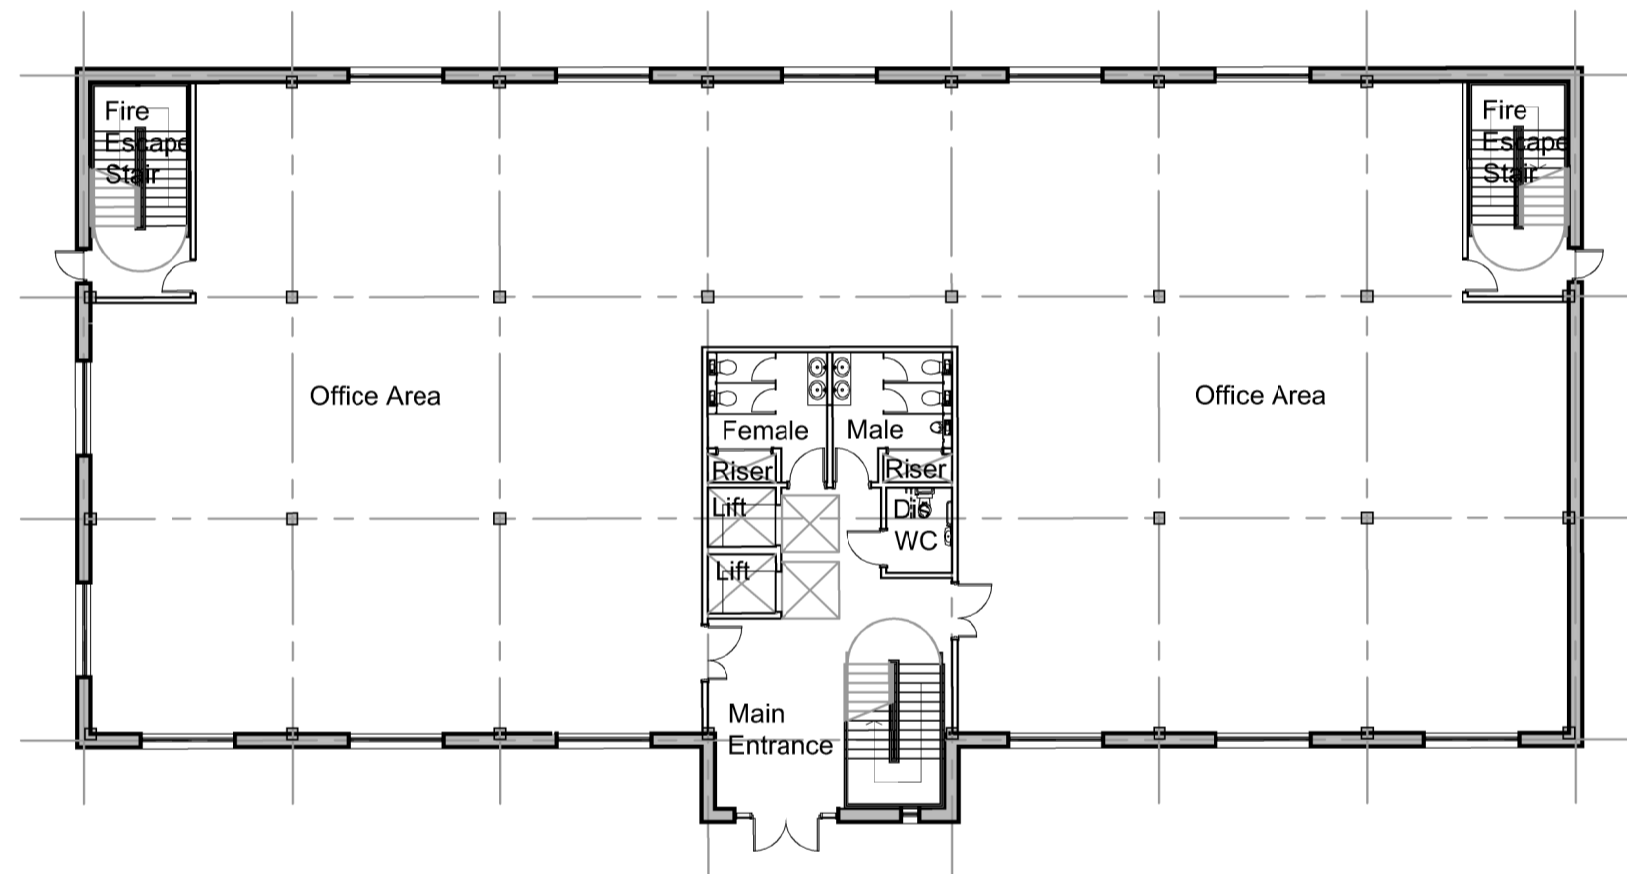


GROUND FLOOR PLAN

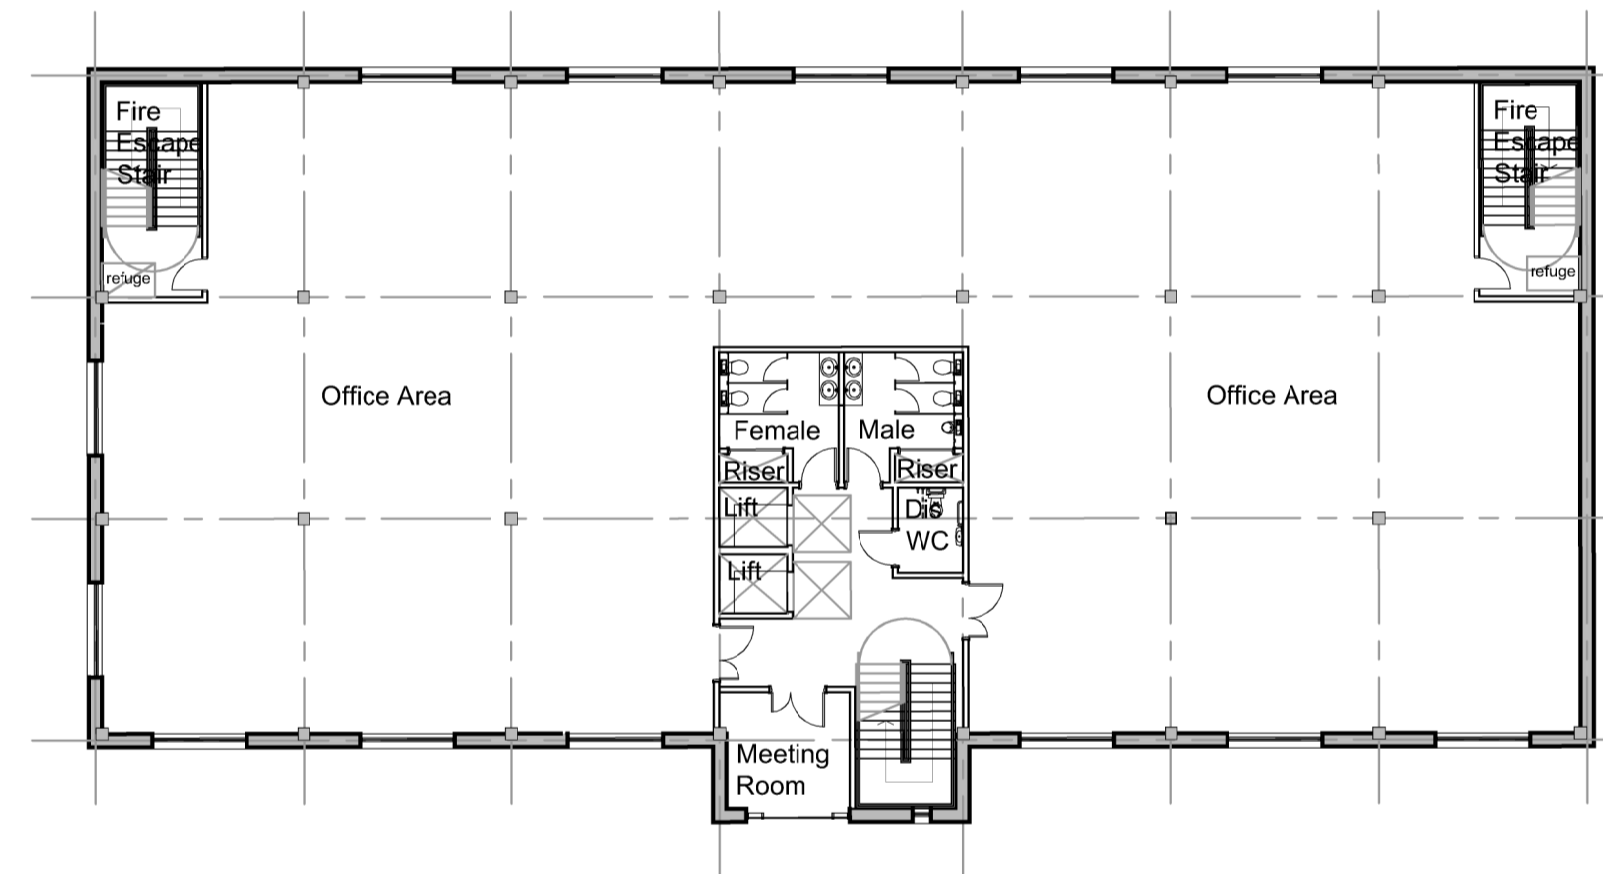

FIRST FLOOR PLAN

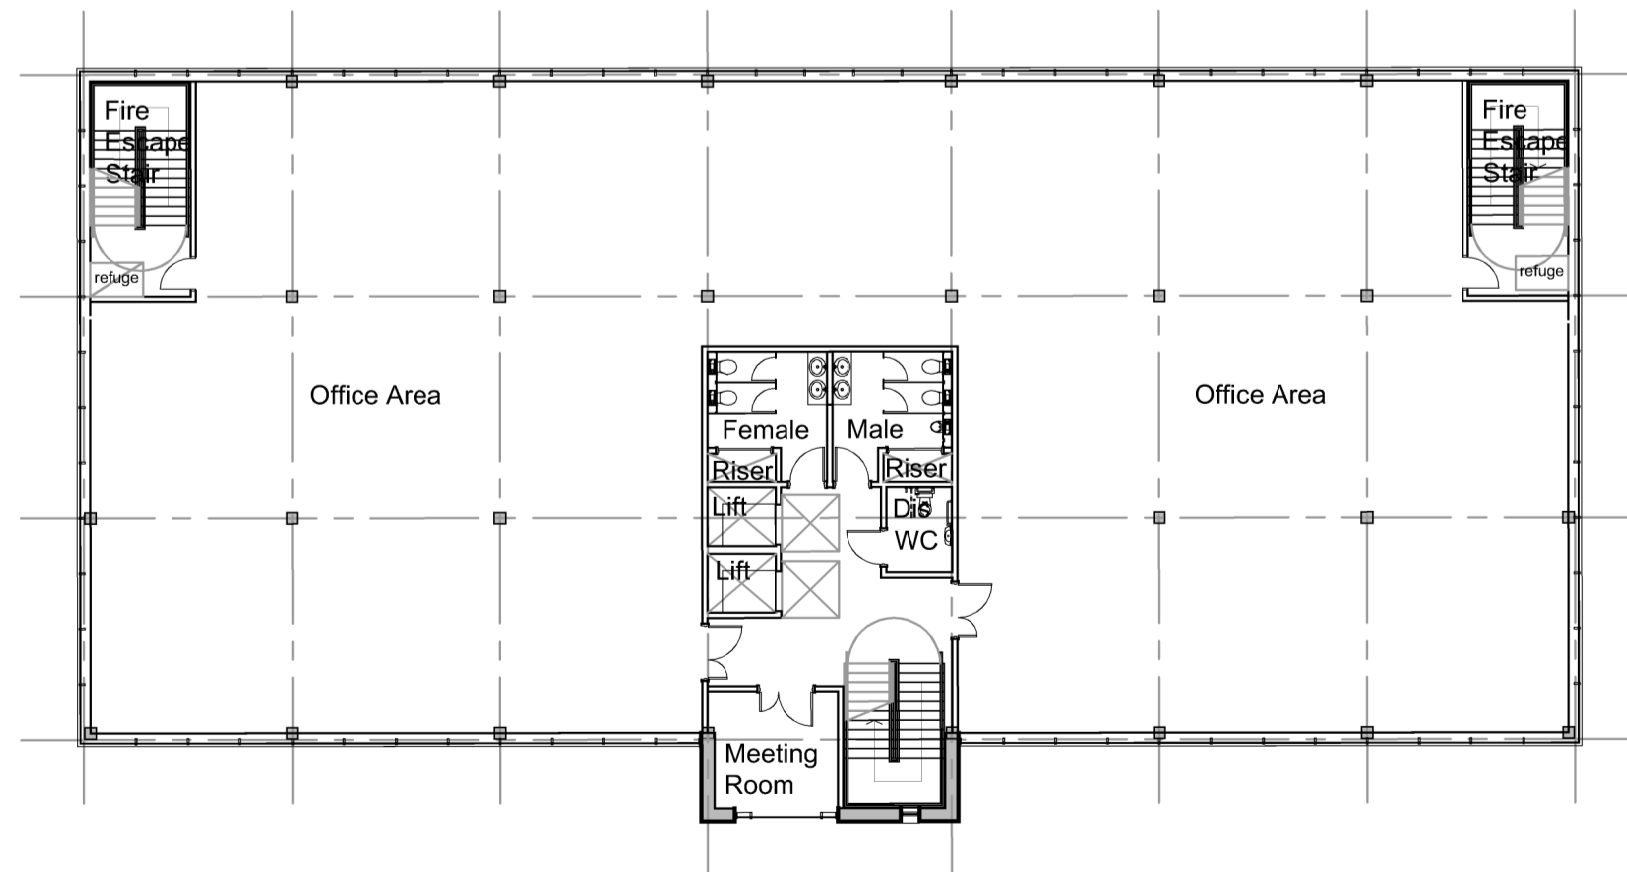

THIRD FLOOR PLAN

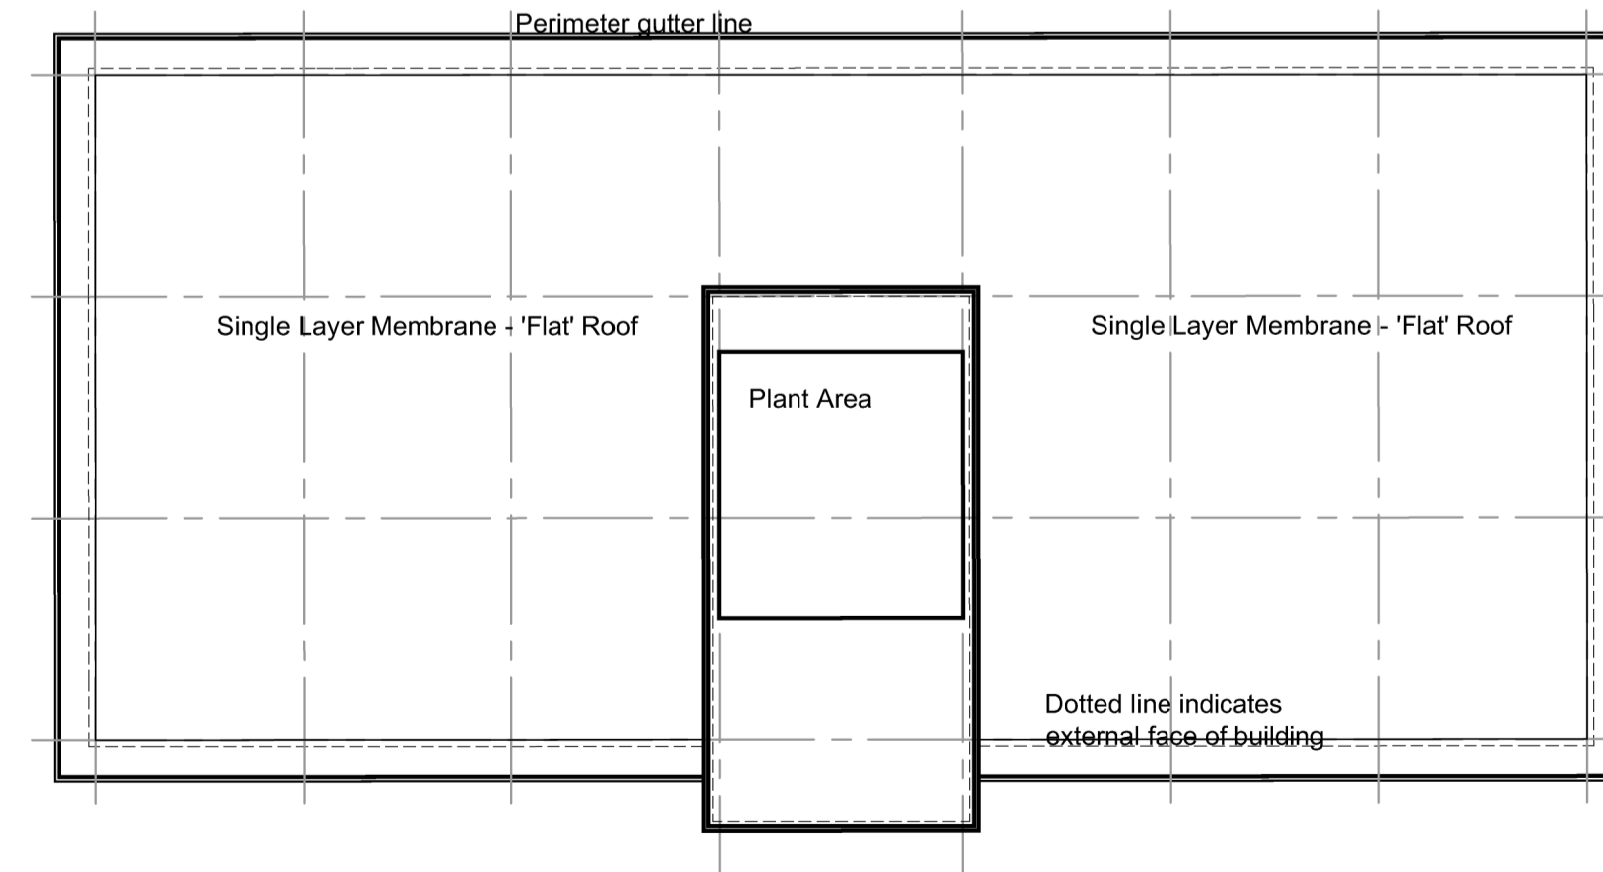

ROOF PLAN

A	PLANNING APPLICATION	kdm	01.12.17
Rev	Description	Drawn	Date



Architecture & Development Consultancy

Holly Lodge, Holt Road, Wood Norton, Norfolk, NR20 5AY

T - 07740 409329 E - karl@myhillconsulting.co.uk

Status **PLANNING**

Project Title Building 2

The Oaks Newmarket

Drawing Title Proposed Floor Plans.

Scale 1:200 Date 11/11/17 Drawn kdm Number 1702 / 03a